


Project Name

# WUDINNA STREETSCAPE


## EYRE HIGHWAY

Client	Project Number	Date	Issue
Wudinna District Council	19.014	12.06.2020	C - DRAFT

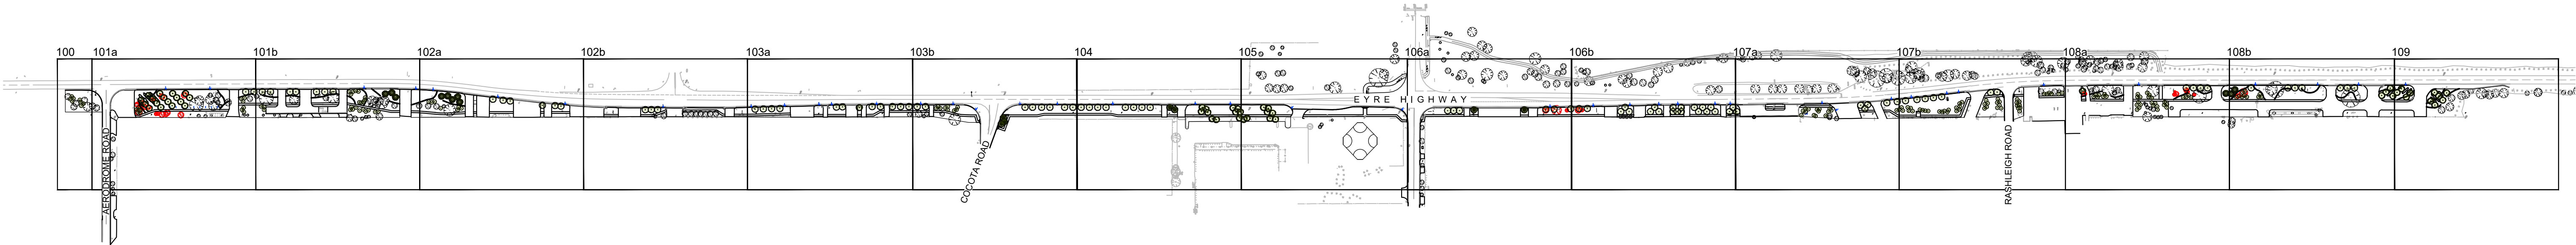

Document List


LANDSCAPE SITEWORKS	
19.014.000	COVER
19.014.100	SHEET 0
19.014.101	SHEET 1
19.014.102	SHEET 2
19.014.103	SHEET 3
19.014.104	SHEET 4
19.014.105	SHEET 5
19.014.106	SHEET 6
19.014.107	SHEET 7
19.014.108	SHEET 8
19.014.109	SHEET 9

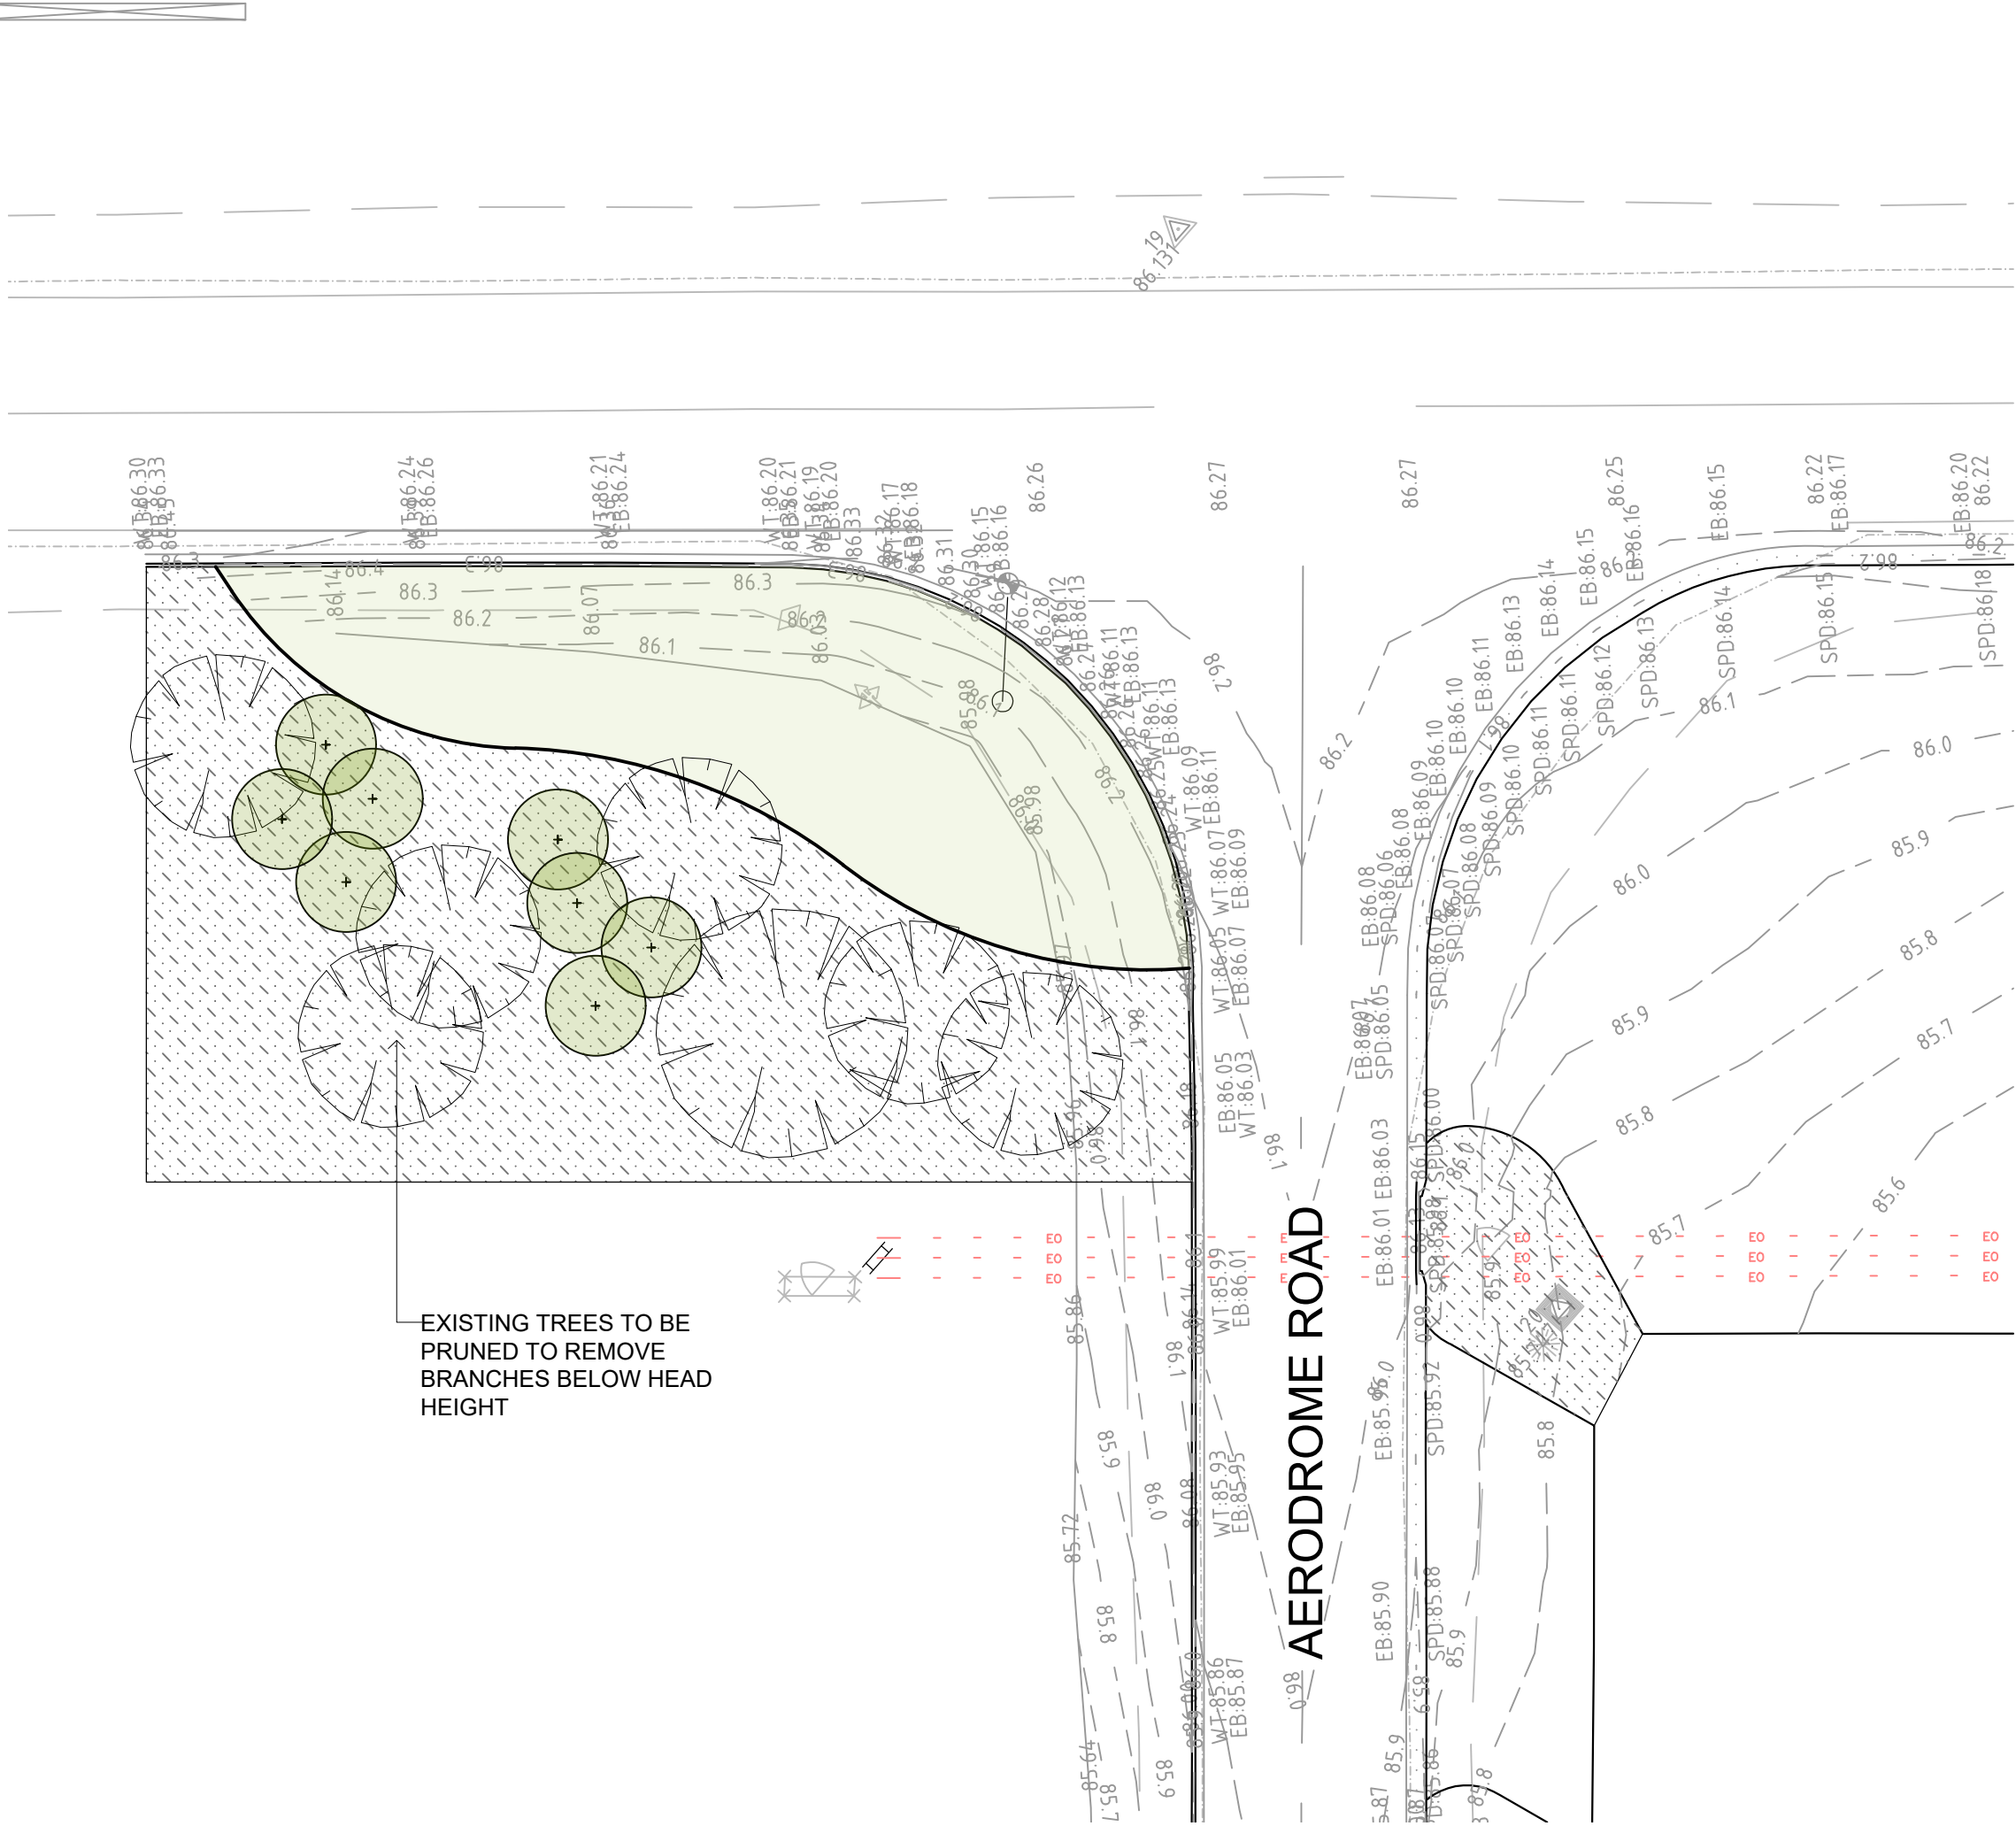

All drawings must be read in conjunction with all other contract documents including the project specifications, schedules and any formal instructions issued during the course of the contract. The Contractor must verify all setout on site and check the location of all services before commencement of work. The Contractor is to notify the Superintendent of any discrepancies between drawings or disciplines. Drawings are not to be used for construction unless identified as 'for construction'. All drawings to be read at A1 unless otherwise stated. Drawings are intended for digital setout and DWG files will be issued upon request. Copyright Landskap.

# LANDSKÅP

hello@landskap.com.au  
+61 439 814 263  
landskap.com.au

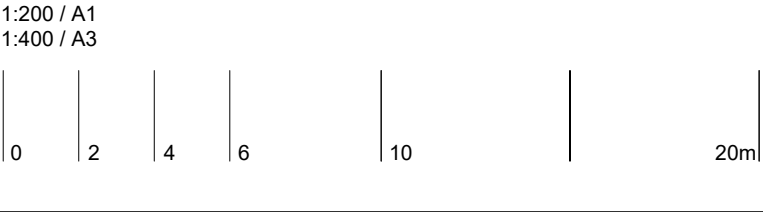

- LEGEND**
- EXISTING TREE RETAINED
  - EXISTING TREE PROPOSED FOR REMOVAL
  - NEW NATIVE TREE
  - NEW FEATURE TREE
  - NEW STREET TREE
  - IRRIGATED GRASS
  - PLANTING TYPE 1  
BASIN PLANTING
  - PLANTING TYPE 2  
LOW PLANTING
  - PLANTING TYPE 3  
ARID PLANTING
  - MULCH + TIDY
  - COARSE GRAVEL / BALLAST ROCK
  - CONCRETE ROCK APRON
  - LOOSE BALLAST ROCK
  - FEATURE BOULDERS
  - POSSIBLE ENTRANCE ROCK MOUNDS
  - STEEL TREE RING WITH P2 INFILL
  - STEEL EDGE
  - CONCRETE EDGE
  - STORMWATER FLOW DIRECTION

Project Name  
**Wudinna Streetscape**  
Eyre Highway



Client  
Wudinna District Council

Drawing Title  
**SITeworks**

Project number			Drawing number	Revision
19.014			100	C
Rev	Date	Status	DWN	CHK
A	04.10.19	DRAFT	AG	AG
B	01.06.20	DRAFT	JB	AG
C	12.06.20	DRAFT	JB	AG

DRAFT




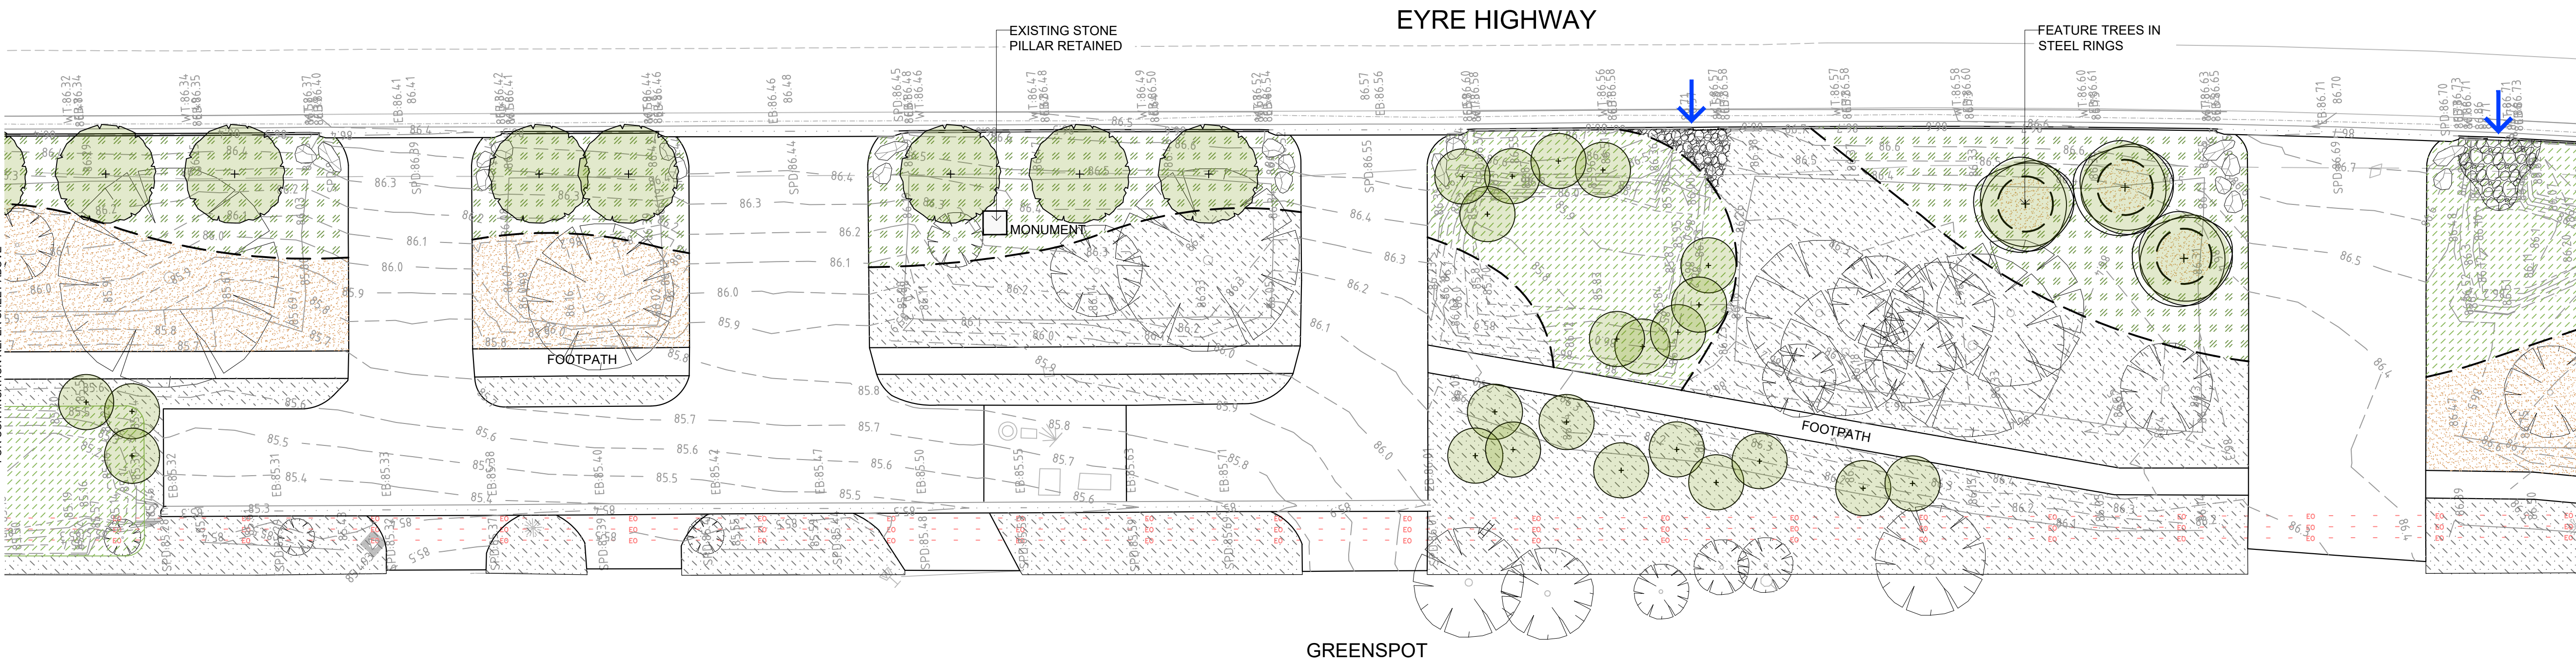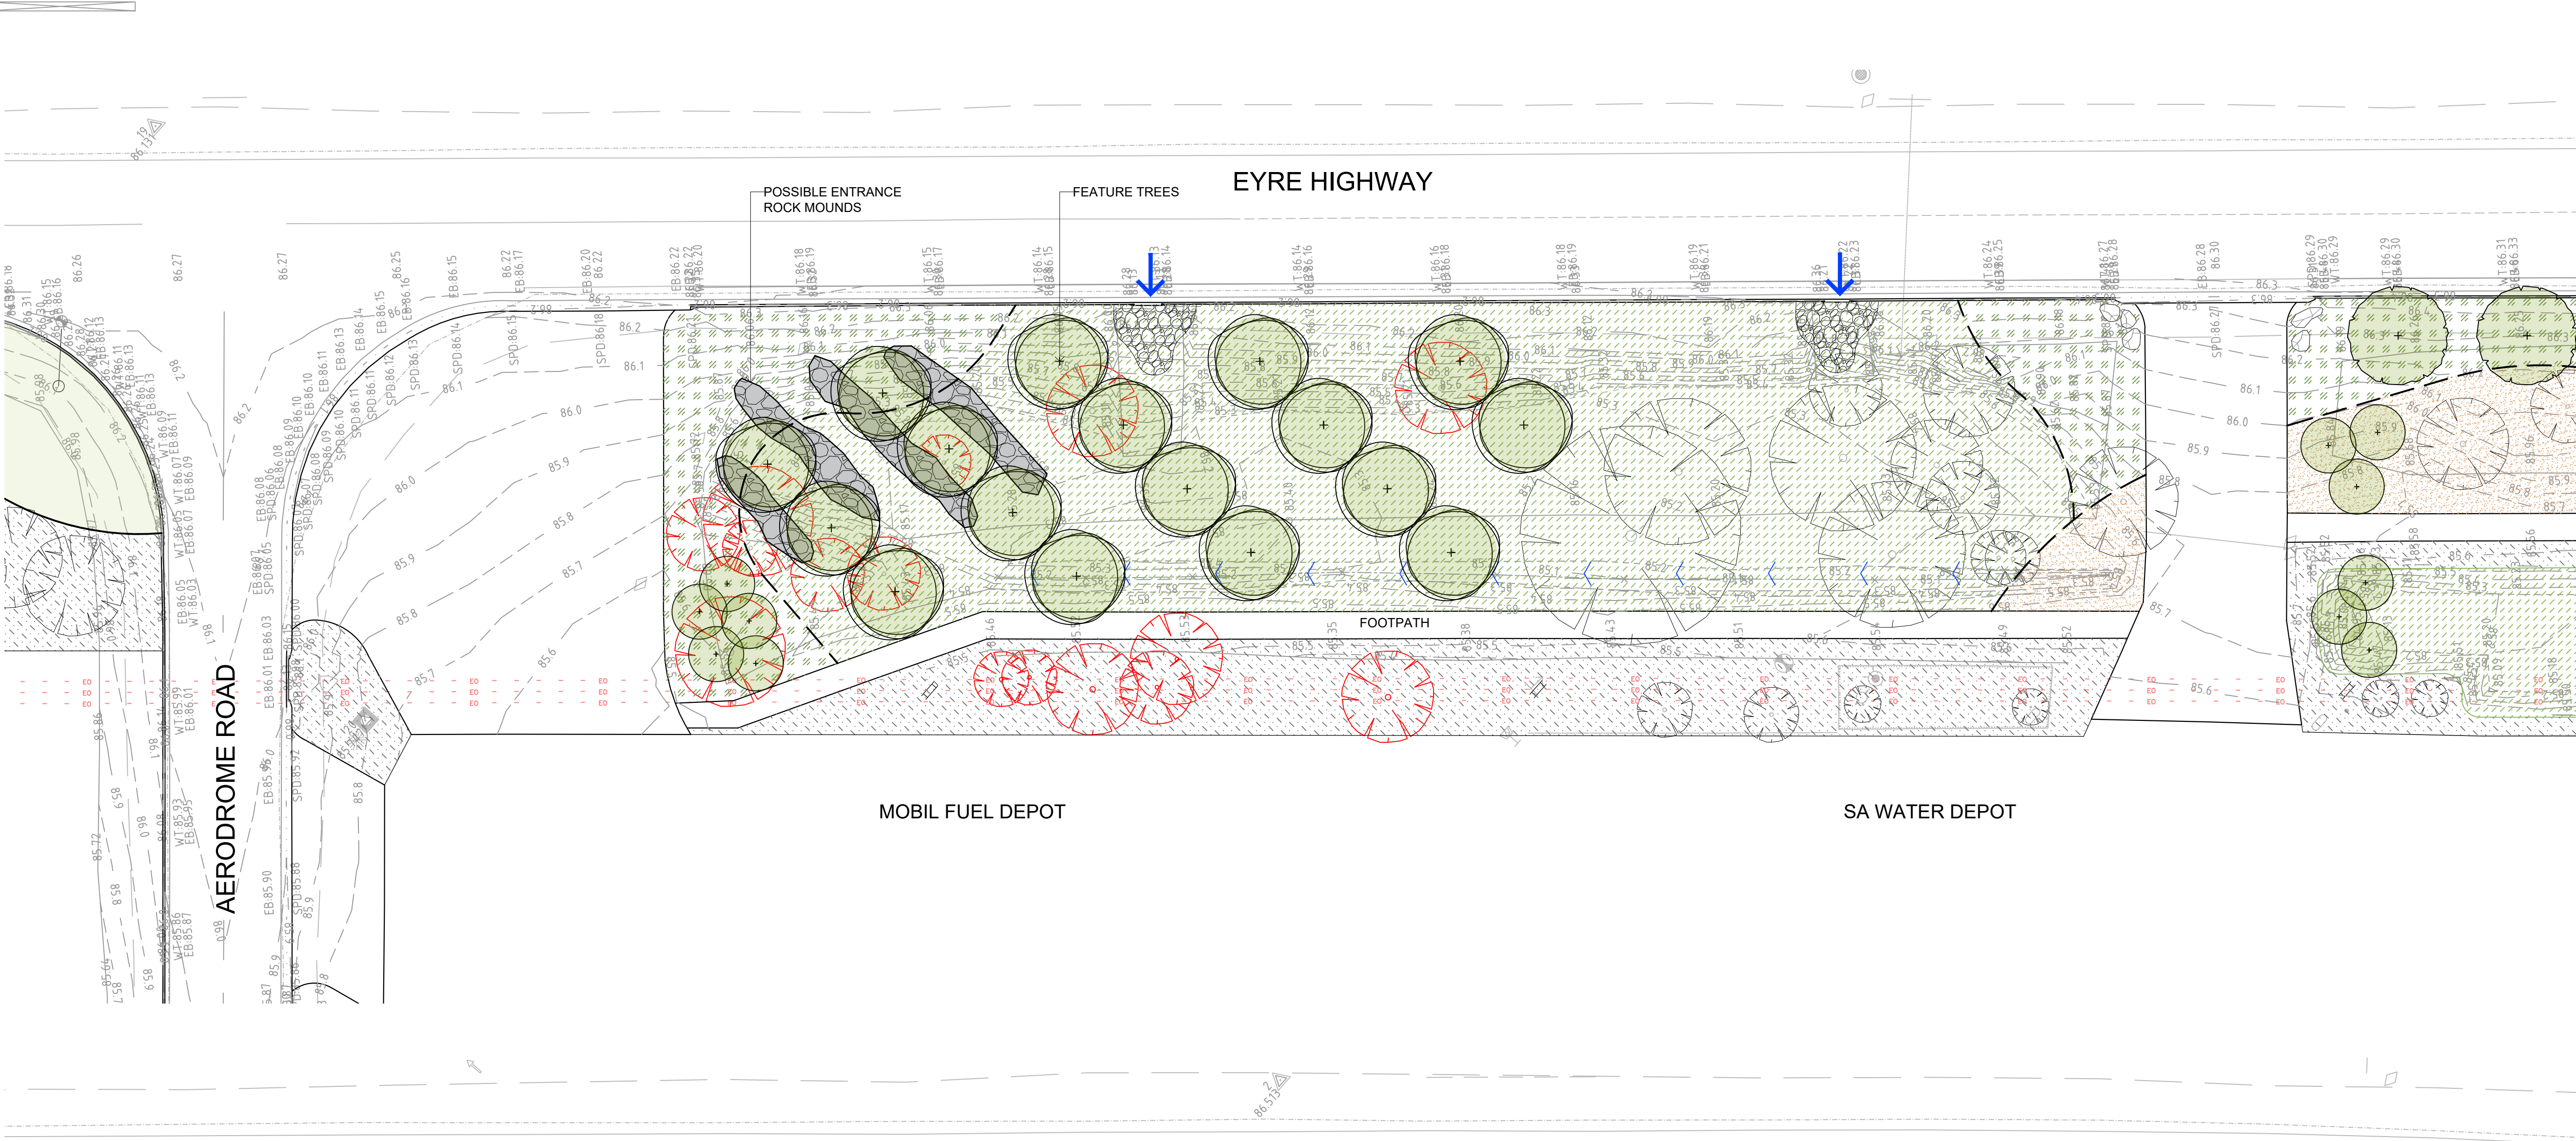

All drawings must be read in conjunction with all other contract documents including the project specifications, schedules and any formal instructions issued during the course of the contract. The Contractor must verify all setout on site and check the location of all services before commencement of work. The Contractor is to notify the Superintendent of any discrepancies between drawings or disciplines. Drawings are not to be used for construction unless identified as 'for construction'. All drawings to be read at A1 unless otherwise stated. Drawings are intended for digital setout and DWG files will be issued upon request. Copyright Landskap.

# LANDSKÅP

hello@landskap.com.au  
+61 439 814 263  
landskap.com.au

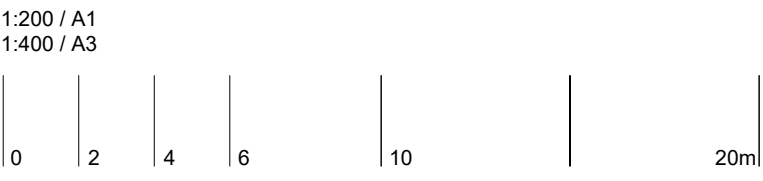

- LEGEND**
- EXISTING TREE RETAINED
  - EXISTING TREE PROPOSED FOR REMOVAL
  - NEW NATIVE TREE
  - NEW FEATURE TREE
  - NEW STREET TREE
  - IRRIGATED GRASS
  - PLANTING TYPE 1  
BASIN PLANTING
  - PLANTING TYPE 2  
LOW PLANTING
  - PLANTING TYPE 3  
ARID PLANTING
  - MULCH + TIDY
  - COARSE GRAVEL / BALLAST ROCK
  - CONCRETE ROCK APRON
  - LOOSE BALLAST ROCK
  - FEATURE BOULDERS
  - POSSIBLE ENTRANCE ROCK MOUNDS
  - STEEL TREE RING WITH P2 INFILL
  - STEEL EDGE
  - CONCRETE EDGE
  - STORMWATER FLOW DIRECTION


Project Name  
**Wudinna Streetscape**  
Eyre Highway  
Client  
Wudinna District Council

Drawing Title  
**SITEWORKS**

Project number			Drawing number		Revision	
19.014			101		C	
Rev	Date	Status	DWN		CHK	
A	04.10.19	DRAFT	AG		AG	
B	01.06.20	DRAFT	JB		AG	
C	12.06.20	DRAFT	JB		AG	

DRAFT



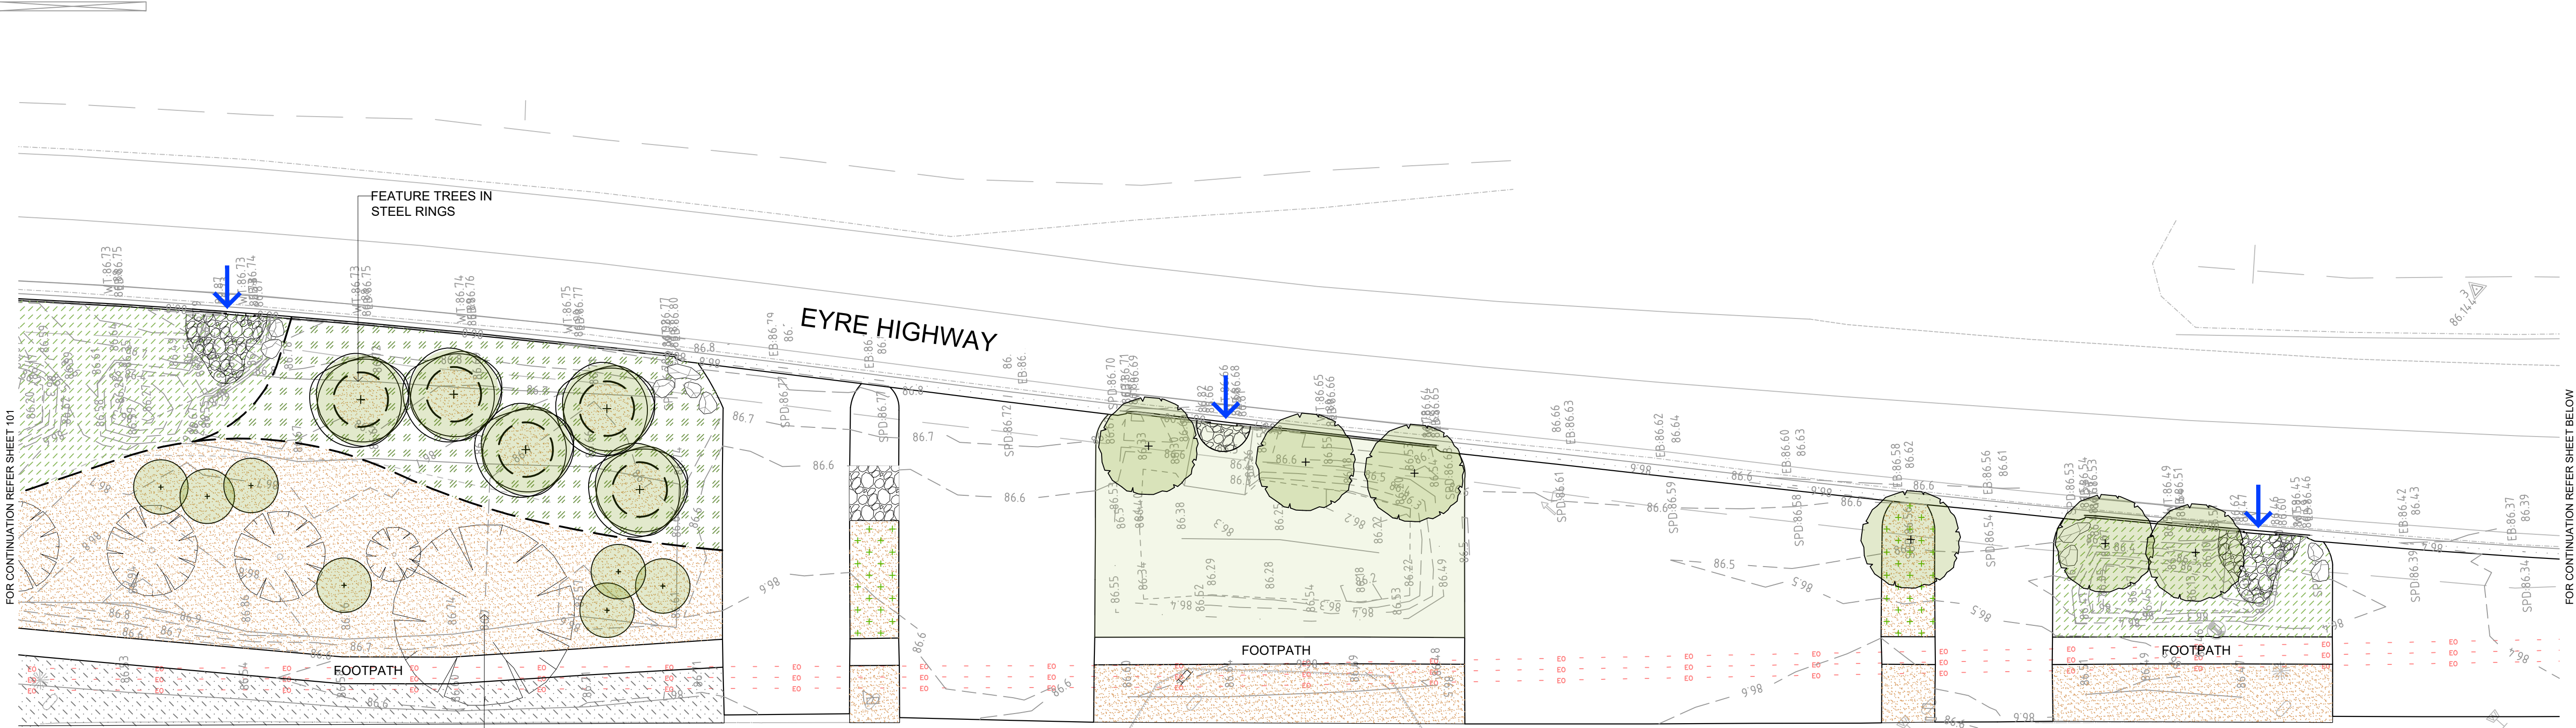

All drawings must be read in conjunction with all other contract documents including the project specifications, schedules and any formal instructions issued during the course of the contract. The Contractor must verify all setout on site and check the location of all services before commencement of work. The Contractor is to notify the Superintendent of any discrepancies between drawings or disciplines. Drawings are not to be used for construction unless identified as 'for construction'. All drawings to be read at A1 unless otherwise stated. Drawings are intended for digital setout and DWG files will be issued upon request. Copyright Landskap.

# LANDSKÅP

hello@landskap.com.au  
+61 439 814 263  
landskap.com.au

1:200 / A1  
1:400 / A3



- LEGEND**
- EXISTING TREE RETAINED
  - EXISTING TREE PROPOSED FOR REMOVAL
  - NEW NATIVE TREE
  - NEW FEATURE TREE
  - NEW STREET TREE
  - IRRIGATED GRASS
  - PLANTING TYPE 1  
BASIN PLANTING
  - PLANTING TYPE 2  
LOW PLANTING
  - PLANTING TYPE 3  
ARID PLANTING
  - MULCH + TIDY
  - COARSE GRAVEL / BALLAST ROCK
  - CONCRETE ROCK APRON
  - LOOSE BALLAST ROCK
  - FEATURE BOULDERS
  - POSSIBLE ENTRANCE ROCK MOUNDS
  - STEEL TREE RING WITH P2 INFILL
  - STEEL EDGE
  - CONCRETE EDGE
  - STORMWATER FLOW DIRECTION

Project Name  
**Wudinna Streetscape**  
Eyre Highway  
Client  
Wudinna District Council

Drawing Title  
**SITEWORKS**

Rev	Date	Status	DWN	CHK
A	04.10.19	DRAFT	AG	AG
B	01.06.20	DRAFT	JB	AG
C	12.06.20	DRAFT	JB	AG

DRAFT







All drawings must be read in conjunction with all other contract documents including the project specifications, schedules and any formal instructions issued during the course of the contract. The Contractor must verify all setout on site and check the location of all services before commencement of work. The Contractor is to notify the Superintendent of any discrepancies between drawings or disciplines. Drawings are not to be used for construction unless identified as 'for construction'. All drawings to be read at A1 unless otherwise stated. Drawings are intended for digital setout and DWG files will be issued upon request. Copyright Landskap.

# LANDSKÅP

hello@landskap.com.au  
+61 439 814 263  
landskap.com.au

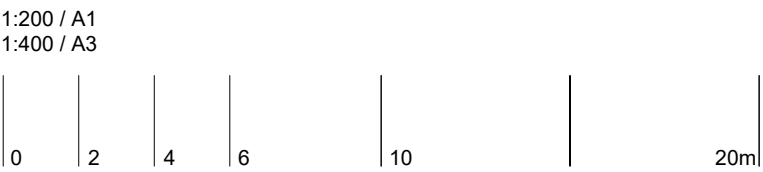

FOR CONTINUATION REFER SHEET 102

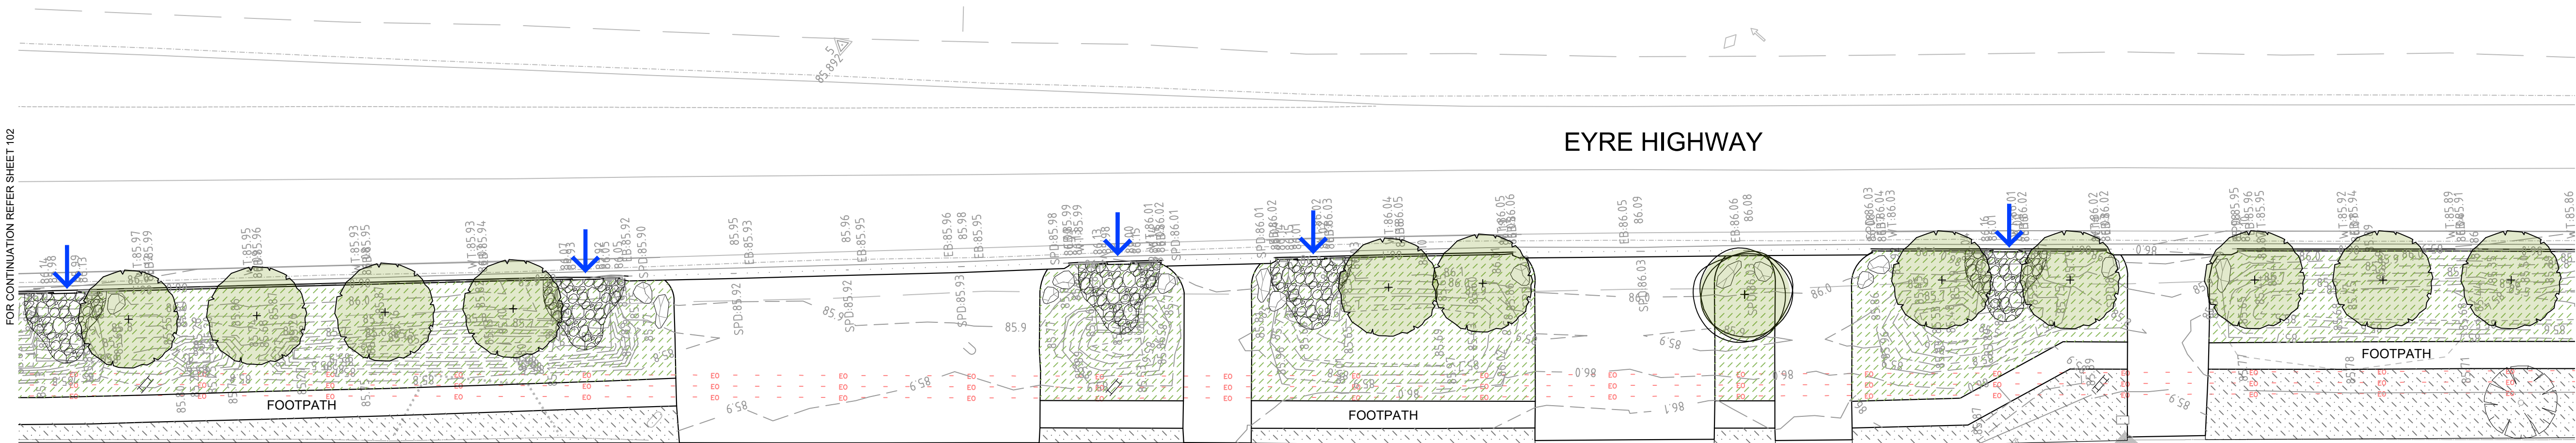


FOR CONTINUATION REFER SHEET BELOW

EYRE HIGHWAY

MID BIZZ CARWASH

FOR CONTINUATION REFER SHEET ABOVE

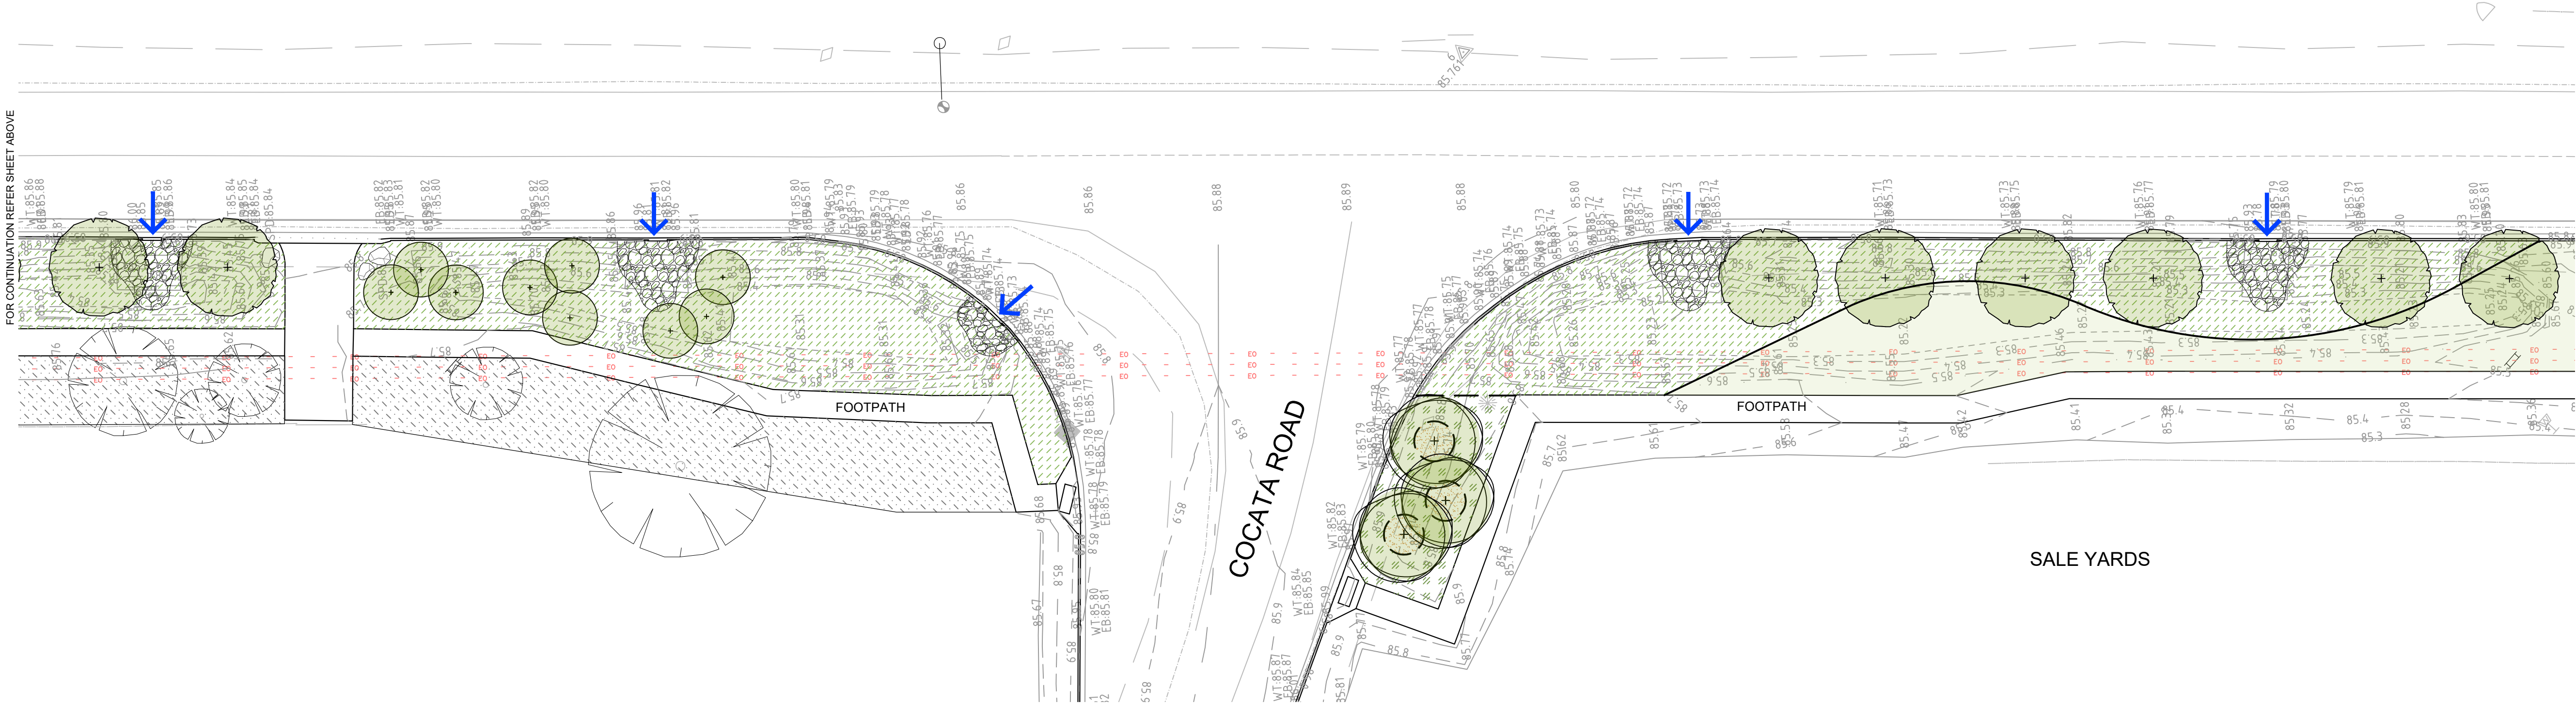

FOR CONTINUATION REFER SHEET104

COCATA ROAD

SALE YARDS

- LEGEND**
- EXISTING TREE RETAINED
  - EXISTING TREE PROPOSED FOR REMOVAL
  - NEW NATIVE TREE
  - NEW FEATURE TREE
  - NEW STREET TREE
  - IRRIGATED GRASS
  - PLANTING TYPE 1 BASIN PLANTING
  - PLANTING TYPE 2 LOW PLANTING
  - PLANTING TYPE 3 ARID PLANTING
  - MULCH + TIDY
  - COARSE GRAVEL / BALLAST ROCK
  - CONCRETE ROCK APRON
  - LOOSE BALLAST ROCK
  - FEATURE BOULDERS
  - POSSIBLE ENTRANCE ROCK MOUNDS
  - STEEL TREE RING WITH P2 INFILL
  - STEEL EDGE
  - CONCRETE EDGE
  - STORMWATER FLOW DIRECTION

Project Name  
**Wudinna Streetscape**  
Eyre Highway  
Client  
Wudinna District Council

Drawing Title  
**SITEWORKS**

Project number			Drawing number	Revision
19.014			103	C
Rev	Date	Status	DWN	CHK
A	04.10.19	DRAFT	AG	AG
B	01.06.20	DRAFT	JB	AG
C	12.06.20	DRAFT	JB	AG

DRAFT





All drawings must be read in conjunction with all other contract documents including the project specifications, schedules and any formal instructions issued during the course of the contract. The Contractor must verify all setout on site and check the location of all services before commencement of work. The Contractor is to notify the Superintendent of any discrepancies between drawings or disciplines. Drawings are not to be used for construction unless identified as 'for construction'. All drawings to be read at A1 unless otherwise stated. Drawings are intended for digital setout and DWG files will be issued upon request. Copyright Landsk p.


# LANDSK P

hello@landskap.com.au  
+61 439 814 263  
landskap.com.au

1:200 / A1  
1:400 / A3



FOR CONTINUATION REFER SHEET 103

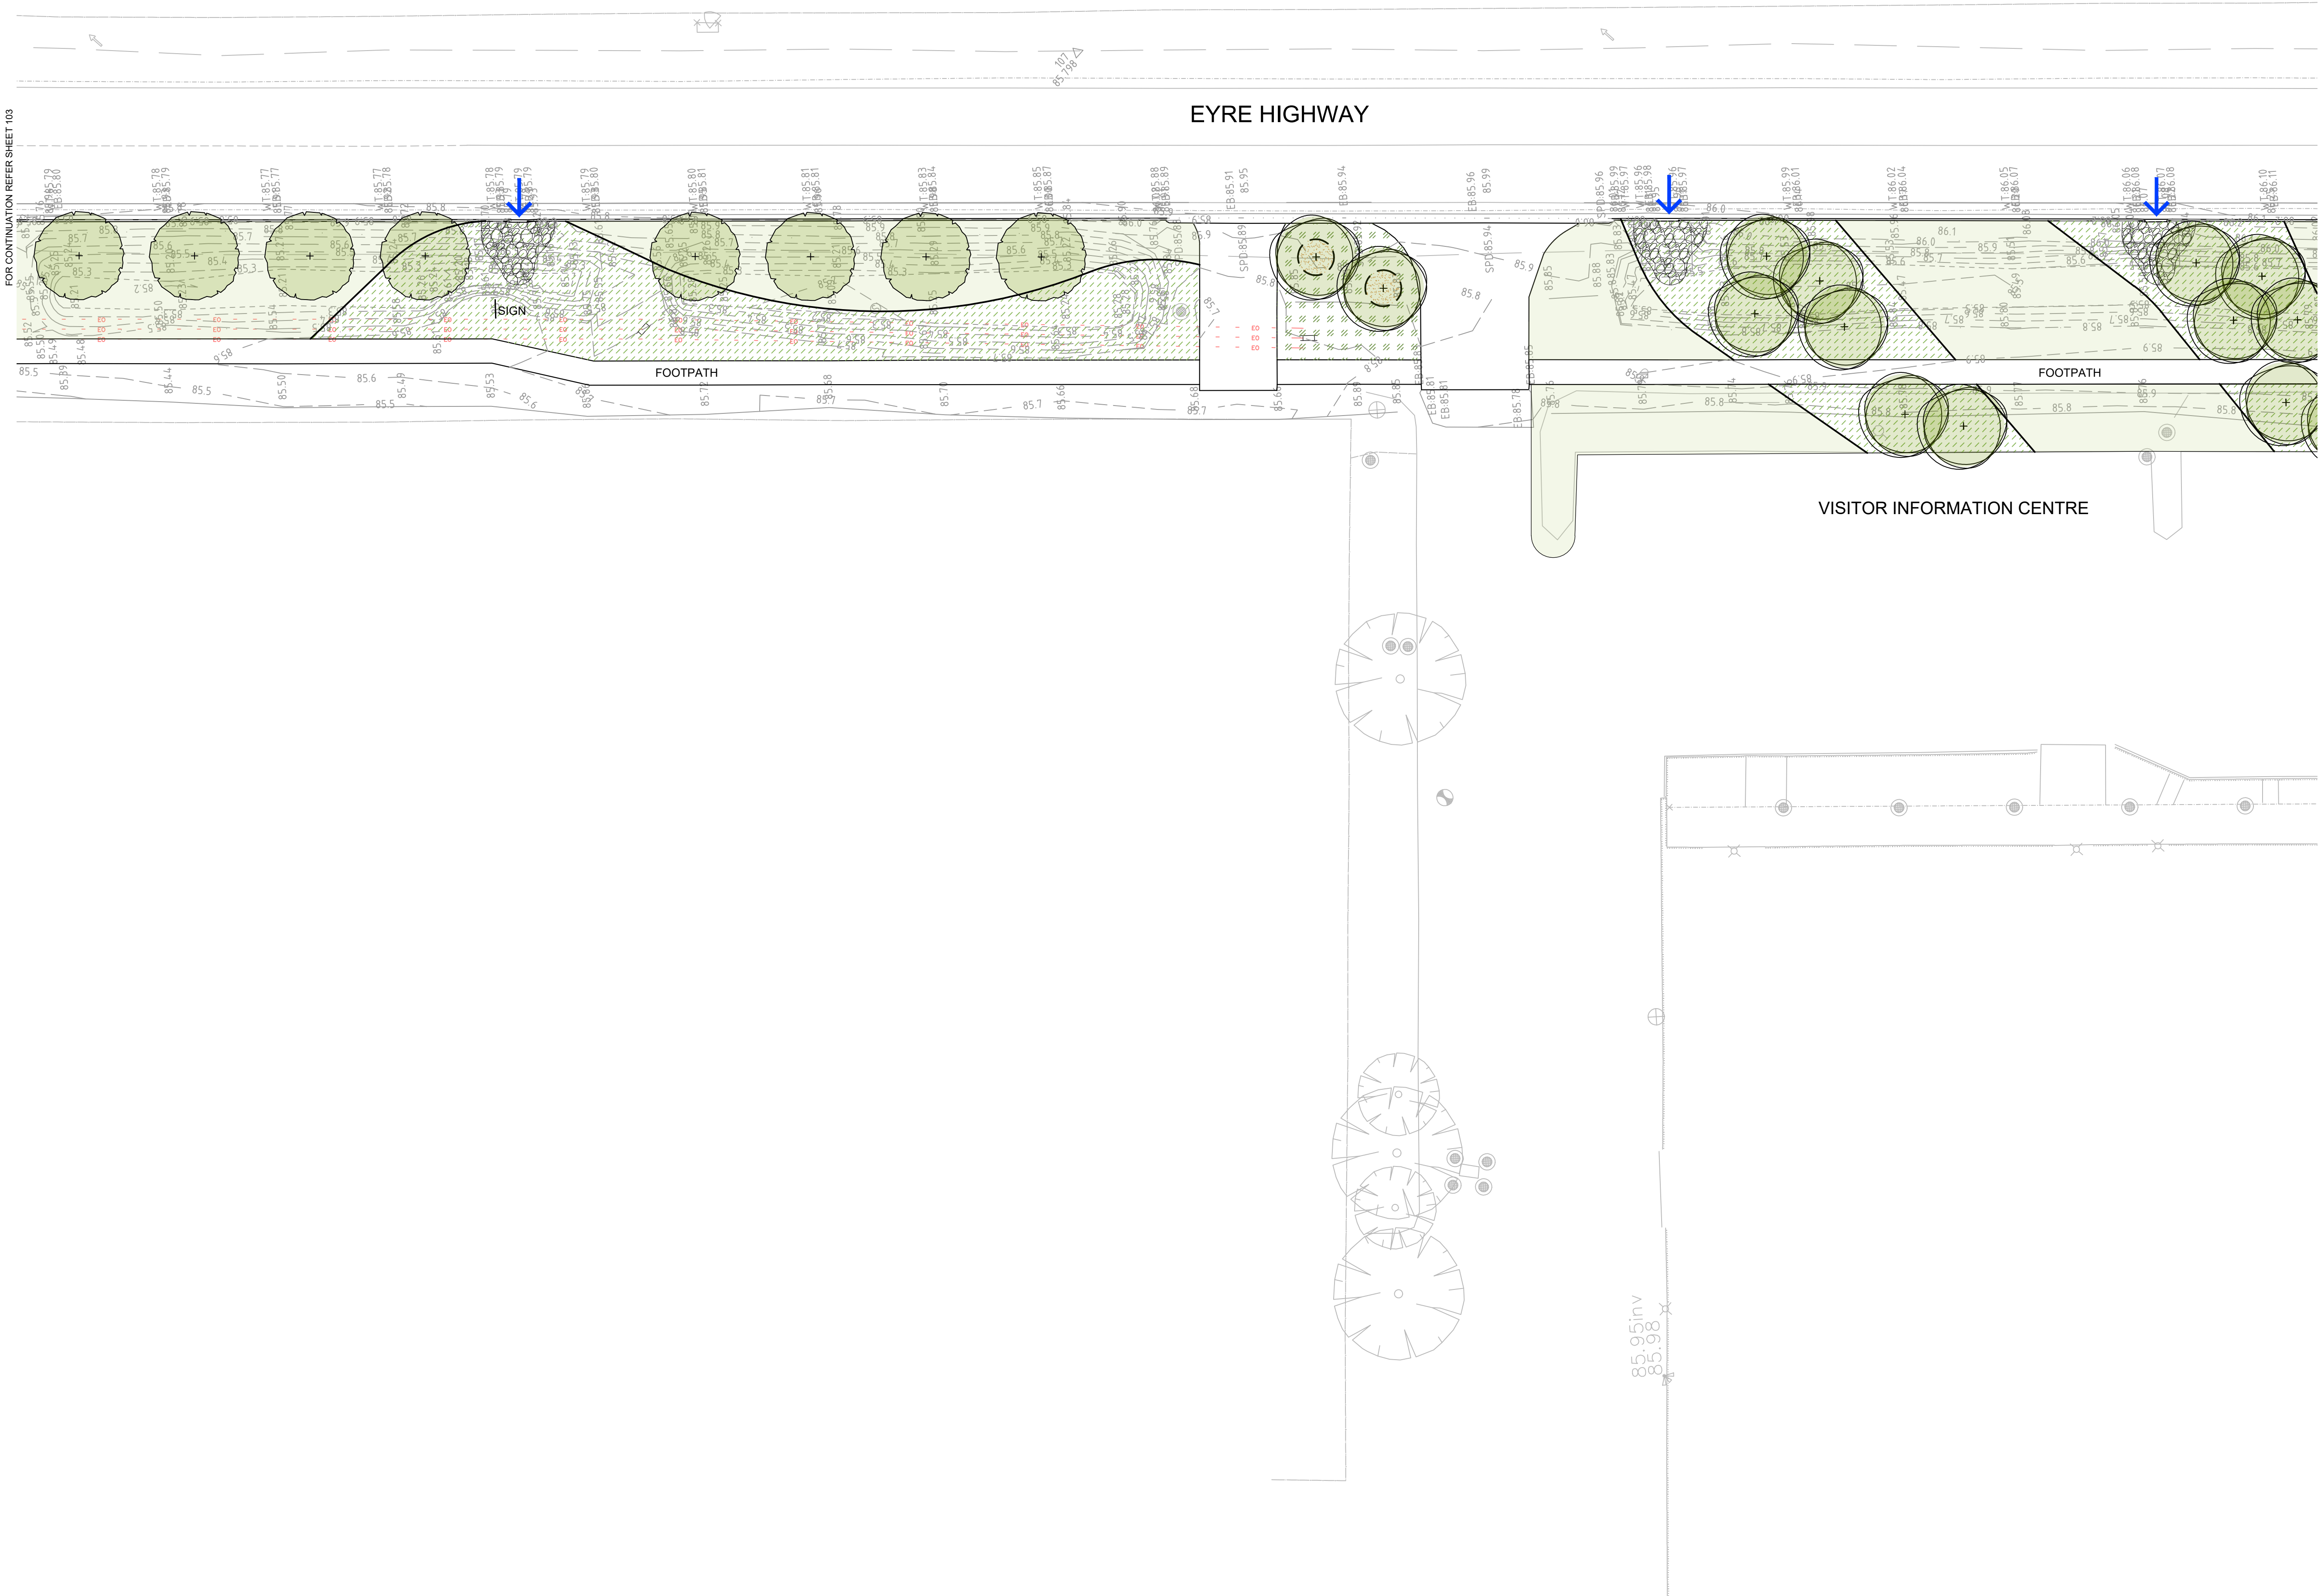

FOR CONTINUATION REFER SHEET 105

- LEGEND**
- EXISTING TREE RETAINED
  - EXISTING TREE PROPOSED FOR REMOVAL
  - NEW NATIVE TREE
  - NEW FEATURE TREE
  - NEW STREET TREE
  - IRRIGATED GRASS
  - PLANTING TYPE 1  
BASIN PLANTING
  - PLANTING TYPE 2  
LOW PLANTING
  - PLANTING TYPE 3  
ARID PLANTING
  - MULCH + TIDY
  - COARSE GRAVEL / BALLAST ROCK
  - CONCRETE ROCK APRON
  - LOOSE BALLAST ROCK
  - FEATURE BOULDERS
  - POSSIBLE ENTRANCE ROCK MOUNDS
  - STEEL TREE RING WITH P2 INFILL
  - STEEL EDGE
  - CONCRETE EDGE
  - STORMWATER FLOW DIRECTION

Project Name  
**Wudinna Streetscape**  
Eyre Highway  
Client  
Wudinna District Council


Drawing Title  
**SITeworks**

Rev	Date	Status	DWN	CHK
A	04.10.19	DRAFT	AG	AG
B	01.06.20	DRAFT	JB	AG
C	12.06.20	DRAFT	JB	AG

DRAFT



FOR CONTINUATION REFER SHEET 104

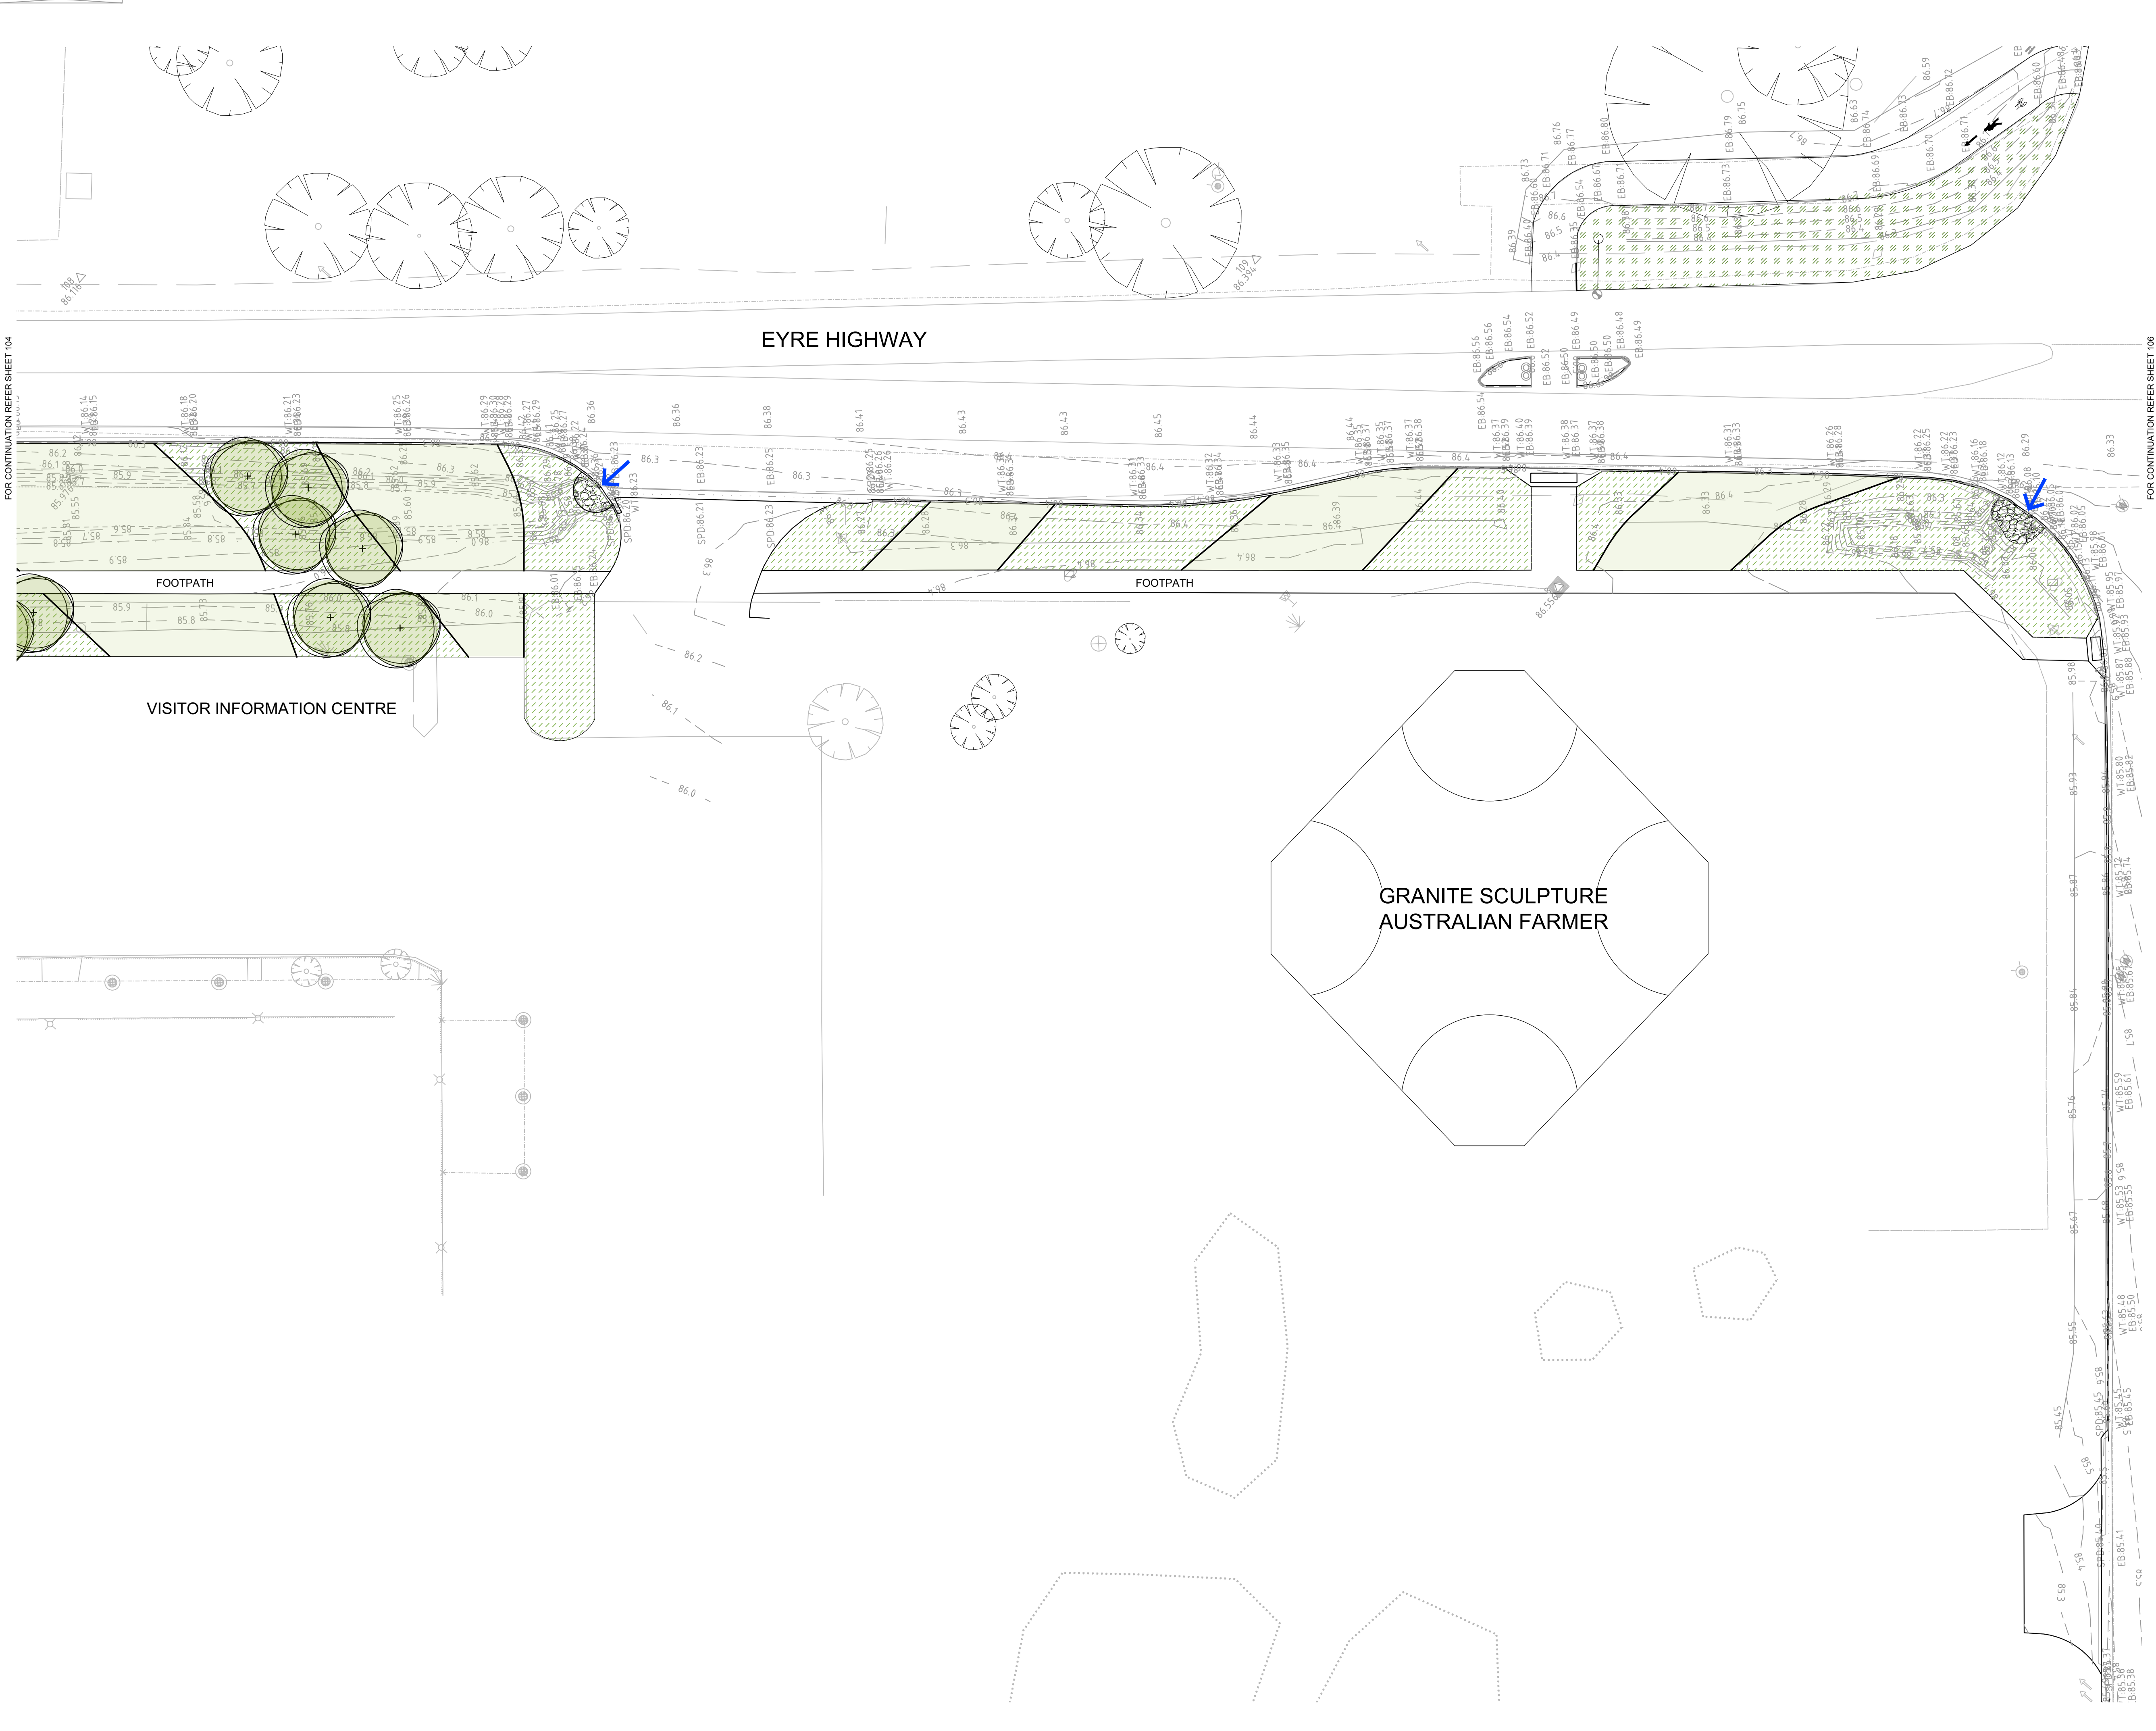

All drawings must be read in conjunction with all other contract documents including the project specifications, schedules and any formal instructions issued during the course of the contract. The Contractor must verify all setout on site and check the location of all services before commencement of work. The Contractor is to notify the Superintendent of any discrepancies between drawings or disciplines. Drawings are not to be used for construction unless identified as 'for construction'. All drawings to be read at A1 unless otherwise stated. Drawings are intended for digital setout and DWG files will be issued upon request. Copyright Landsk p.

# LANDSK P

hello@landskap.com.au  
+61 439 814 263  
landskap.com.au

1:200 / A1  
1:400 / A3



## LEGEND

- EXISTING TREE RETAINED
- EXISTING TREE PROPOSED FOR REMOVAL
- NEW NATIVE TREE
- NEW FEATURE TREE
- NEW STREET TREE
- IRRIGATED GRASS
- PLANTING TYPE 1 BASIN PLANTING
- PLANTING TYPE 2 LOW PLANTING
- PLANTING TYPE 3 ARID PLANTING
- MULCH + TIDY
- COARSE GRAVEL / BALLAST ROCK
- CONCRETE ROCK APRON
- LOOSE BALLAST ROCK
- FEATURE BOULDERS
- POSSIBLE ENTRANCE ROCK MOUNDS
- STEEL TREE RING WITH P2 INFILL
- STEEL EDGE
- CONCRETE EDGE
- STORMWATER FLOW DIRECTION

Project Name  
**Wudinna Streetscape**  
Eyre Highway


Client  
Wudinna District Council

Drawing Title  
**SITWORKS**

Rev	Date	Status	DWN	CHK
A	04.10.19	DRAFT	AG	AG
B	01.06.20	DRAFT	JB	AG
C	12.06.20	DRAFT	JB	AG

DRAFT



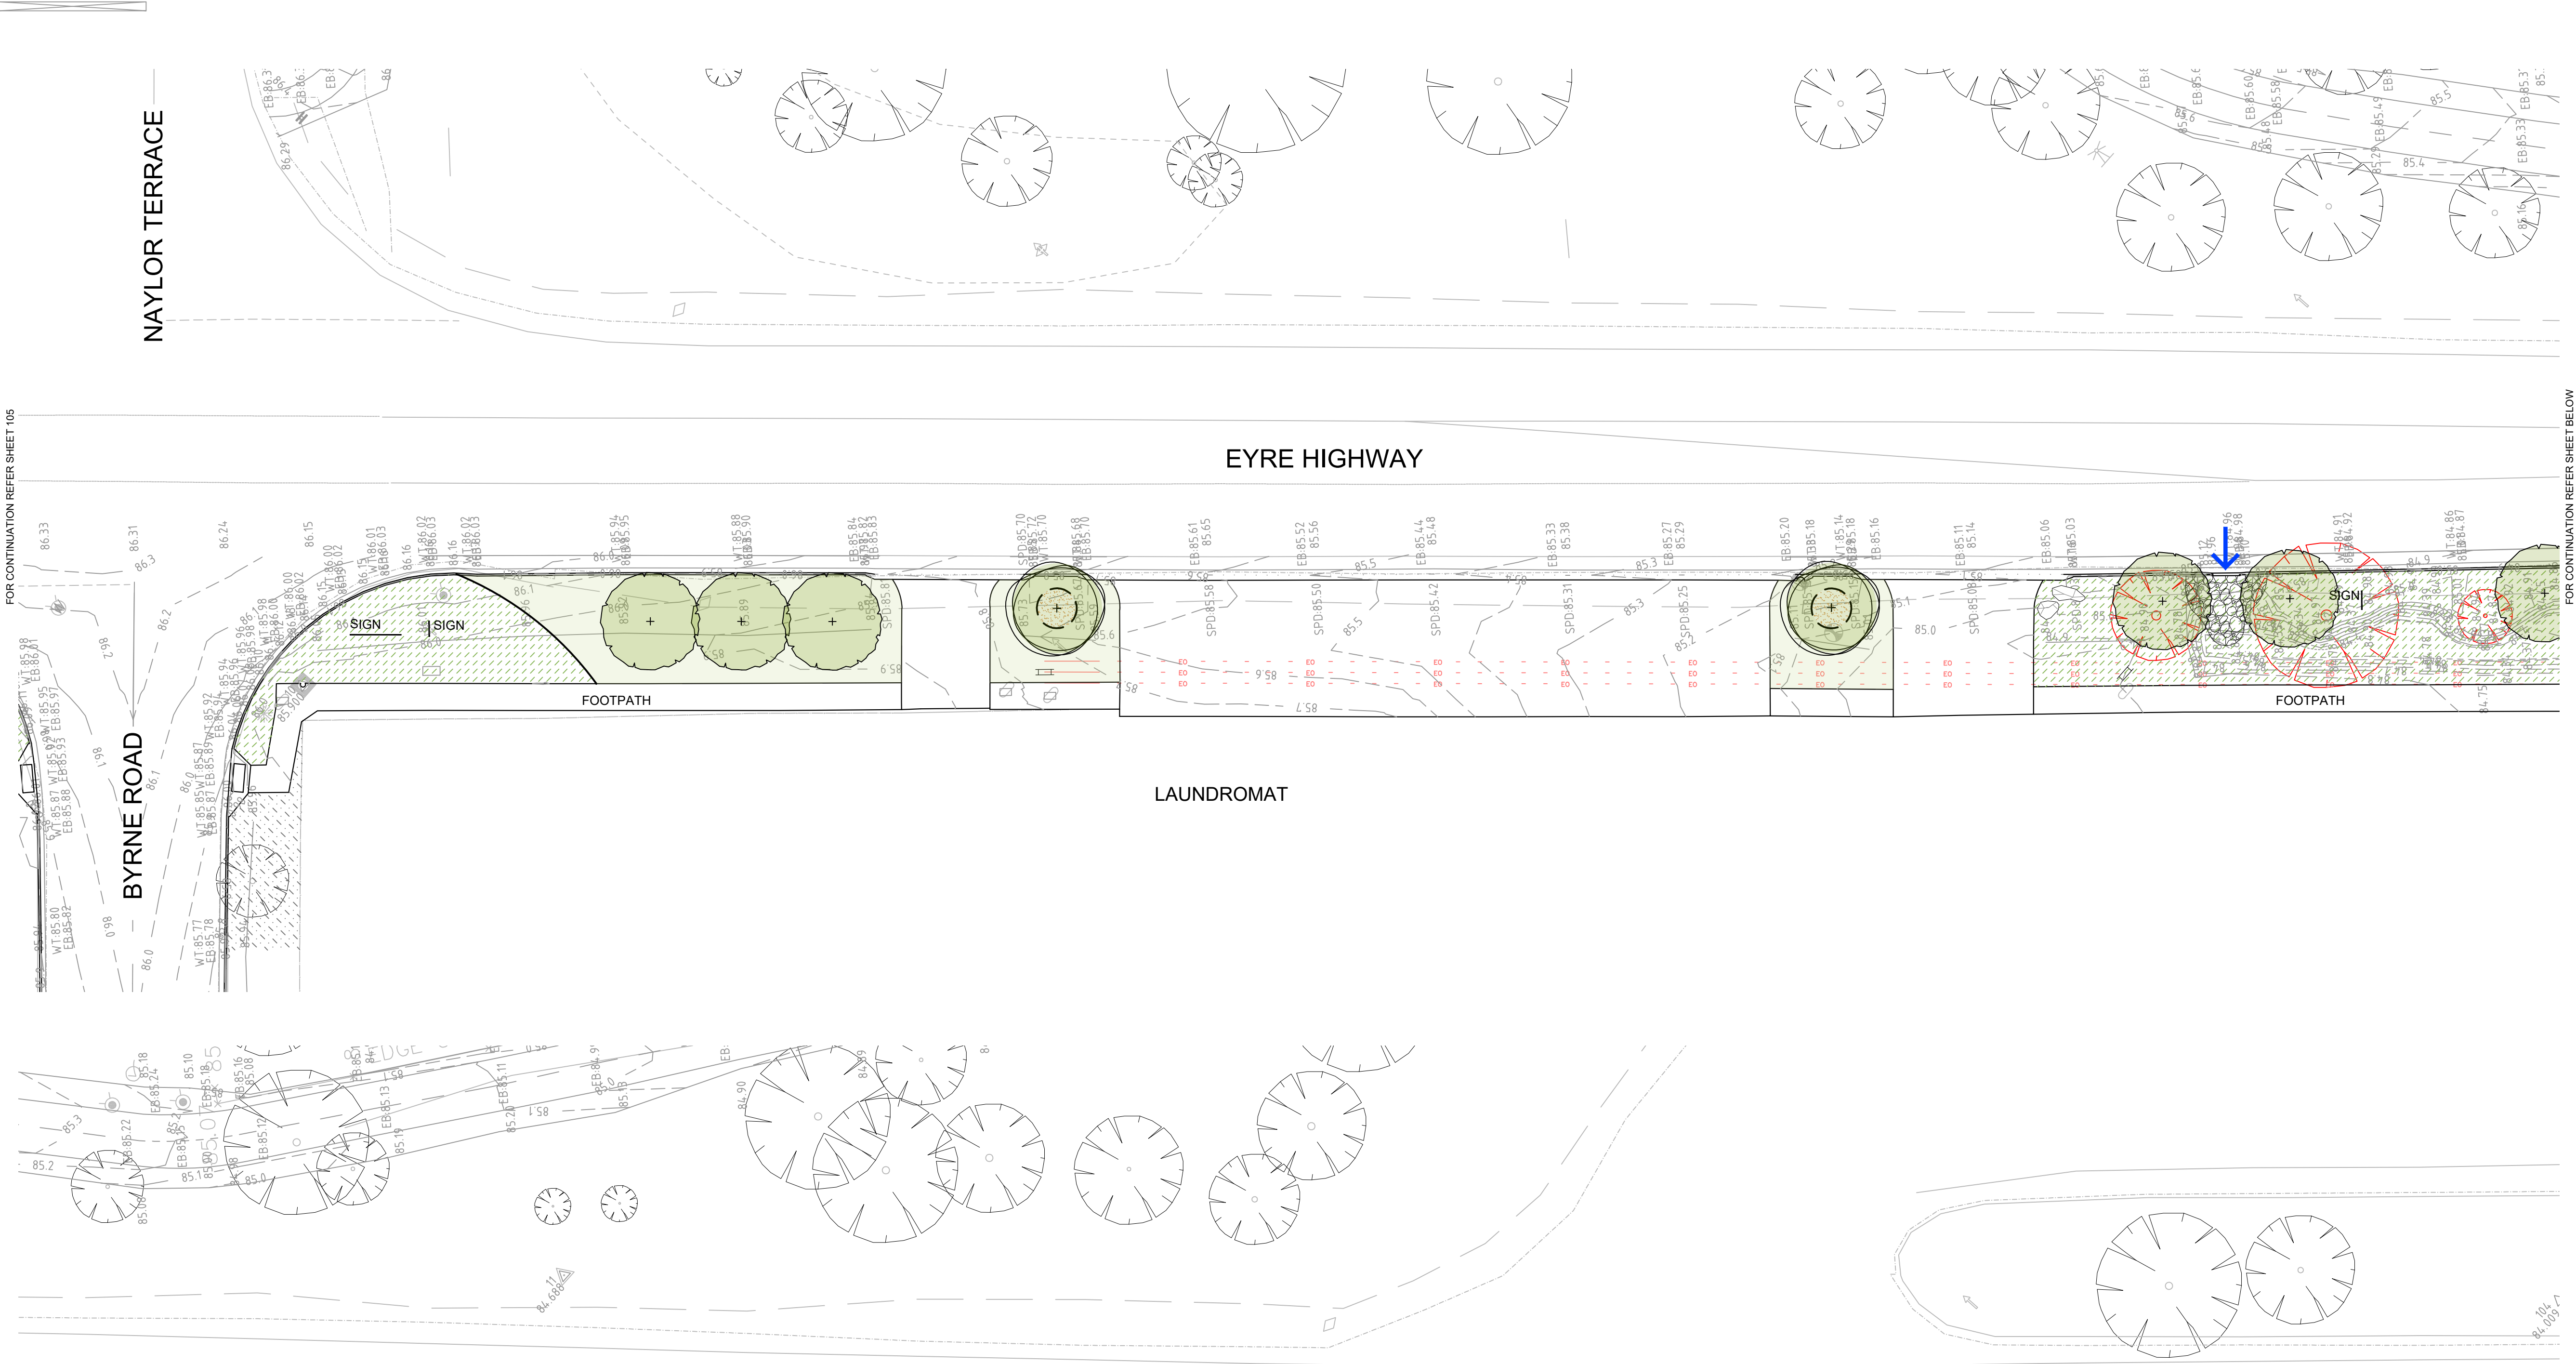


All drawings must be read in conjunction with all other contract documents including the project specifications, schedules and any formal instructions issued during the course of the contract. The Contractor must verify all setout on site and check the location of all services before commencement of work. The Contractor is to notify the Superintendent of any discrepancies between drawings or disciplines. Drawings are not to be used for construction unless identified as 'for construction'. All drawings to be read at A1 unless otherwise stated. Drawings are intended for digital setout and DWG files will be issued upon request. Copyright Landskap.

# LANDSKÅP

hello@landskap.com.au  
+61 439 814 263  
landskap.com.au



- LEGEND**
- EXISTING TREE RETAINED
  - EXISTING TREE PROPOSED FOR REMOVAL
  - NEW NATIVE TREE
  - NEW FEATURE TREE
  - NEW STREET TREE
  - IRRIGATED GRASS
  - PLANTING TYPE 1  
BASIN PLANTING
  - PLANTING TYPE 2  
LOW PLANTING
  - PLANTING TYPE 3  
ARID PLANTING
  - MULCH + TIDY
  - COARSE GRAVEL / BALLAST ROCK
  - CONCRETE ROCK APRON
  - LOOSE BALLAST ROCK
  - FEATURE BOULDERS
  - POSSIBLE ENTRANCE ROCK MOUNDS
  - STEEL TREE RING WITH P2 INFILL
  - STEEL EDGE
  - CONCRETE EDGE
  - STORMWATER FLOW DIRECTION

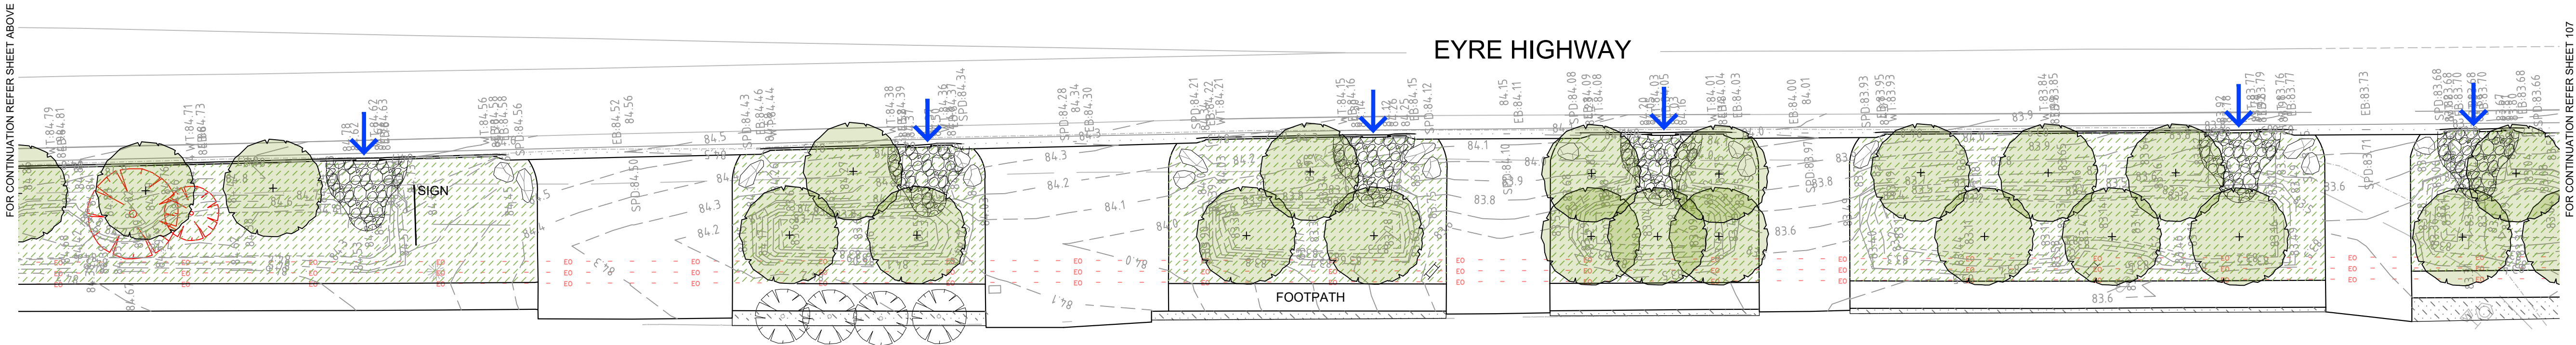

Project Name  
**Wudinna Streetscape**  
Eyre Highway  
Client  
Wudinna District Council

Drawing Title  
**SITEWORKS**

Project number			Drawing number	Revision
19.014			106	C
Rev	Date	Status	DWN	CHK
A	04.10.19	DRAFT	AG	AG
B	01.06.20	DRAFT	JB	AG
C	12.06.20	DRAFT	JB	AG

DRAFT





All drawings must be read in conjunction with all other contract documents including the project specifications, schedules and any formal instructions issued during the course of the contract. The Contractor must verify all setout on site and check the location of all services before commencement of work. The Contractor is to notify the Superintendent of any discrepancies between drawings or disciplines. Drawings are not to be used for construction unless identified as 'for construction'. All drawings to be read at A1 unless otherwise stated. Drawings are intended for digital setout and DWG files will be issued upon request. Copyright Landskap.

# LANDSKÅP

hello@landskap.com.au  
+61 439 814 263  
landskap.com.au

1:200 / A1  
1:400 / A3



- LEGEND**
- EXISTING TREE RETAINED
  - EXISTING TREE PROPOSED FOR REMOVAL
  - NEW NATIVE TREE
  - NEW FEATURE TREE
  - NEW STREET TREE
  - IRRIGATED GRASS
  - PLANTING TYPE 1  
BASIN PLANTING
  - PLANTING TYPE 2  
LOW PLANTING
  - PLANTING TYPE 3  
ARID PLANTING
  - MULCH + TIDY
  - COARSE GRAVEL / BALLAST ROCK
  - CONCRETE ROCK APRON
  - LOOSE BALLAST ROCK
  - FEATURE BOULDERS
  - POSSIBLE ENTRANCE ROCK MOUNDS
  - STEEL TREE RING WITH P2 INFILL
  - STEEL EDGE
  - CONCRETE EDGE
  - STORMWATER FLOW DIRECTION


Project Name  
**Wudinna Streetscape**  
Eyre Highway  
Client  
Wudinna District Council

Drawing Title  
**SITEWORKS**

Project number			Drawing number		Revision	
19.014			107		C	
Rev	Date	Status			DWN	CHK
A	04.10.19	DRAFT			AG	AG
B	01.06.20	DRAFT			JB	AG
C	12.06.20	DRAFT			JB	AG

DRAFT



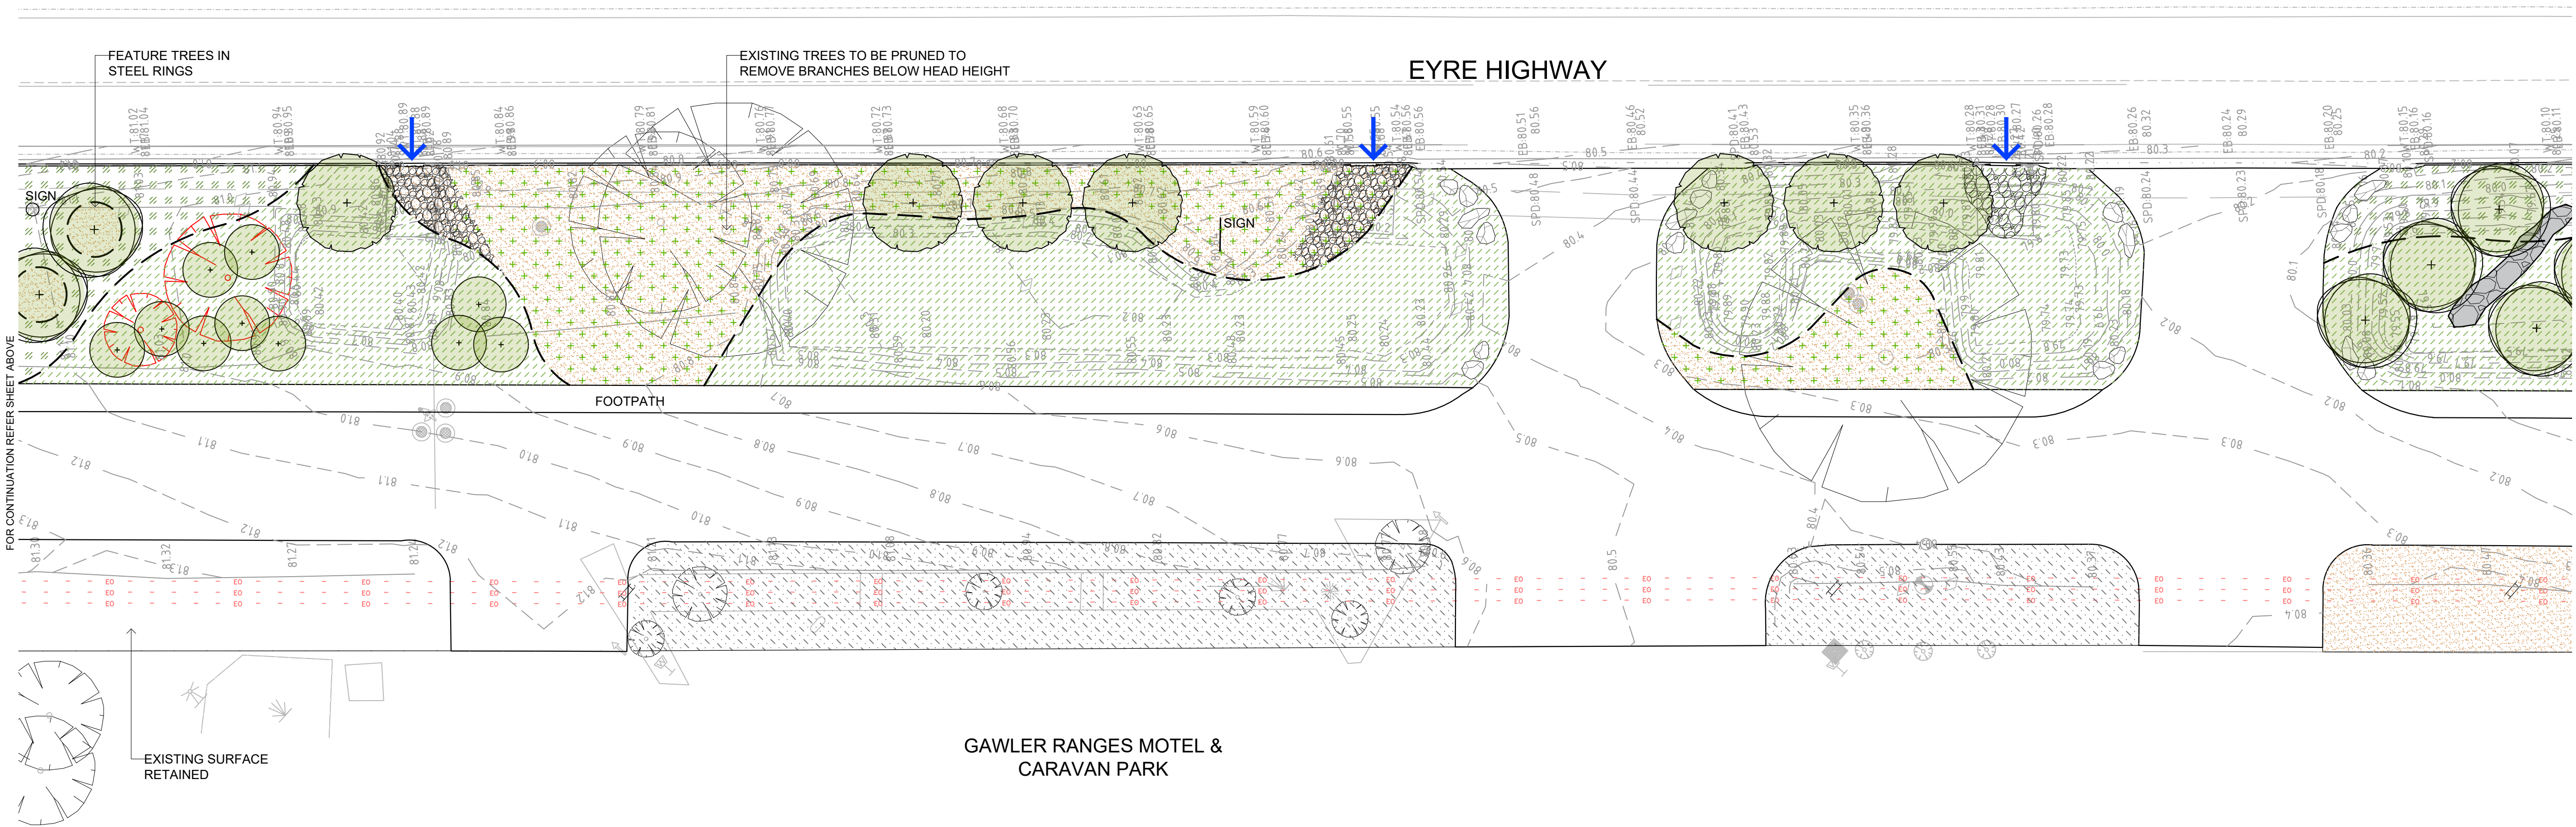

All drawings must be read in conjunction with all other contract documents including the project specifications, schedules and any formal instructions issued during the course of the contract. The Contractor must verify all setout on site and check the location of all services before commencement of work. The Contractor is to notify the Superintendent of any discrepancies between drawings or disciplines. Drawings are not to be used for construction unless identified as 'for construction'. All drawings to be read at A1 unless otherwise stated. Drawings are intended for digital setout and DWG files will be issued upon request. Copyright Landskap.

# LANDSKÅP

hello@landskap.com.au  
+61 439 814 263  
landskap.com.au



- LEGEND**
- EXISTING TREE RETAINED
  - EXISTING TREE PROPOSED FOR REMOVAL
  - NEW NATIVE TREE
  - NEW FEATURE TREE
  - NEW STREET TREE
  - IRRIGATED GRASS
  - PLANTING TYPE 1  
BASIN PLANTING
  - PLANTING TYPE 2  
LOW PLANTING
  - PLANTING TYPE 3  
ARID PLANTING
  - MULCH + TIDY
  - COARSE GRAVEL / BALLAST ROCK
  - CONCRETE ROCK APRON
  - LOOSE BALLAST ROCK
  - FEATURE BOULDERS
  - POSSIBLE ENTRANCE ROCK MOUNDS
  - STEEL TREE RING WITH P2 INFILL
  - STEEL EDGE
  - CONCRETE EDGE
  - STORMWATER FLOW DIRECTION

Project Name  
**Wudinna Streetscape**  
Eyre Highway  
Client  
Wudinna District Council

Drawing Title  
**SITEWORKS**

Project number			Drawing number	Revision
19.014			108	C
Rev	Date	Status	DWN	CHK
A	04.10.19	DRAFT	AG	AG
B	01.06.20	DRAFT	JB	AG
C	12.06.20	DRAFT	JB	AG

DRAFT



